




PLAN
(SCALE- 1:90)

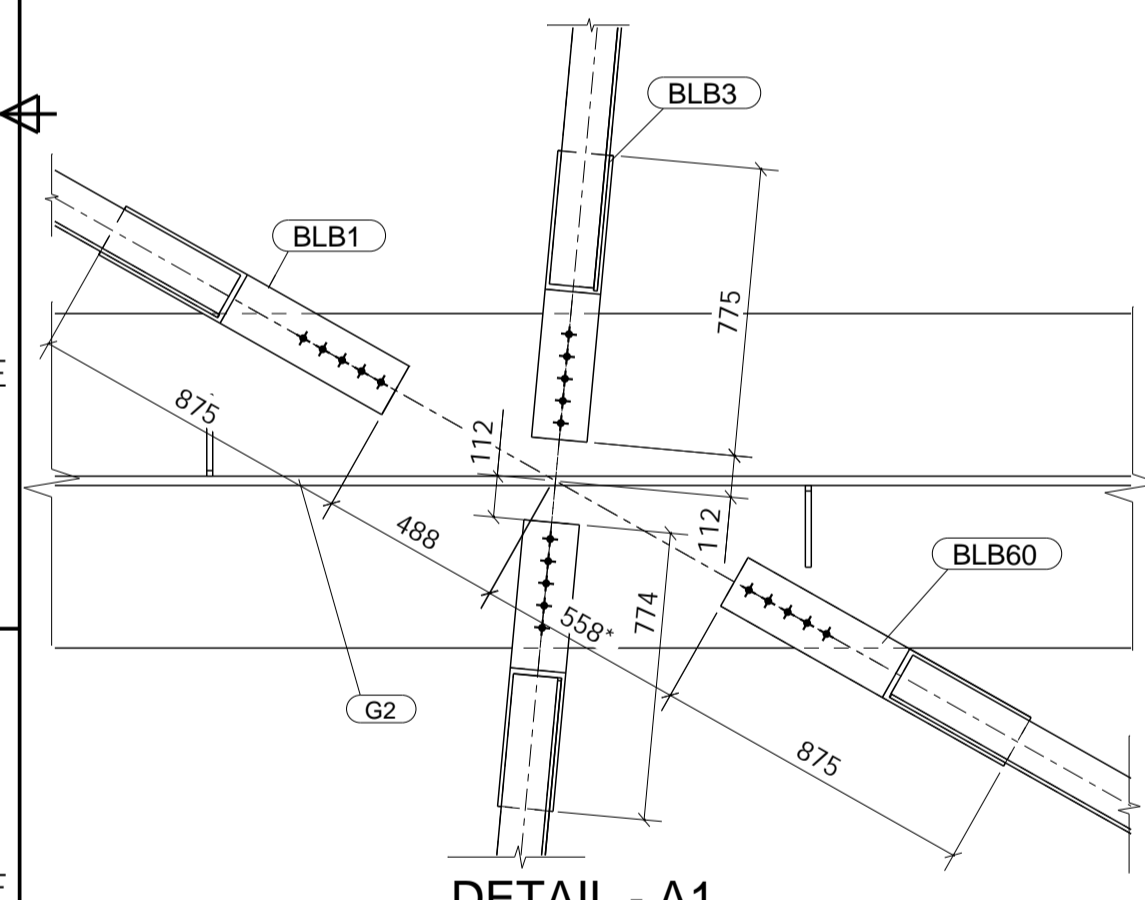


DETAIL - A1
(SCALE- 1:20)

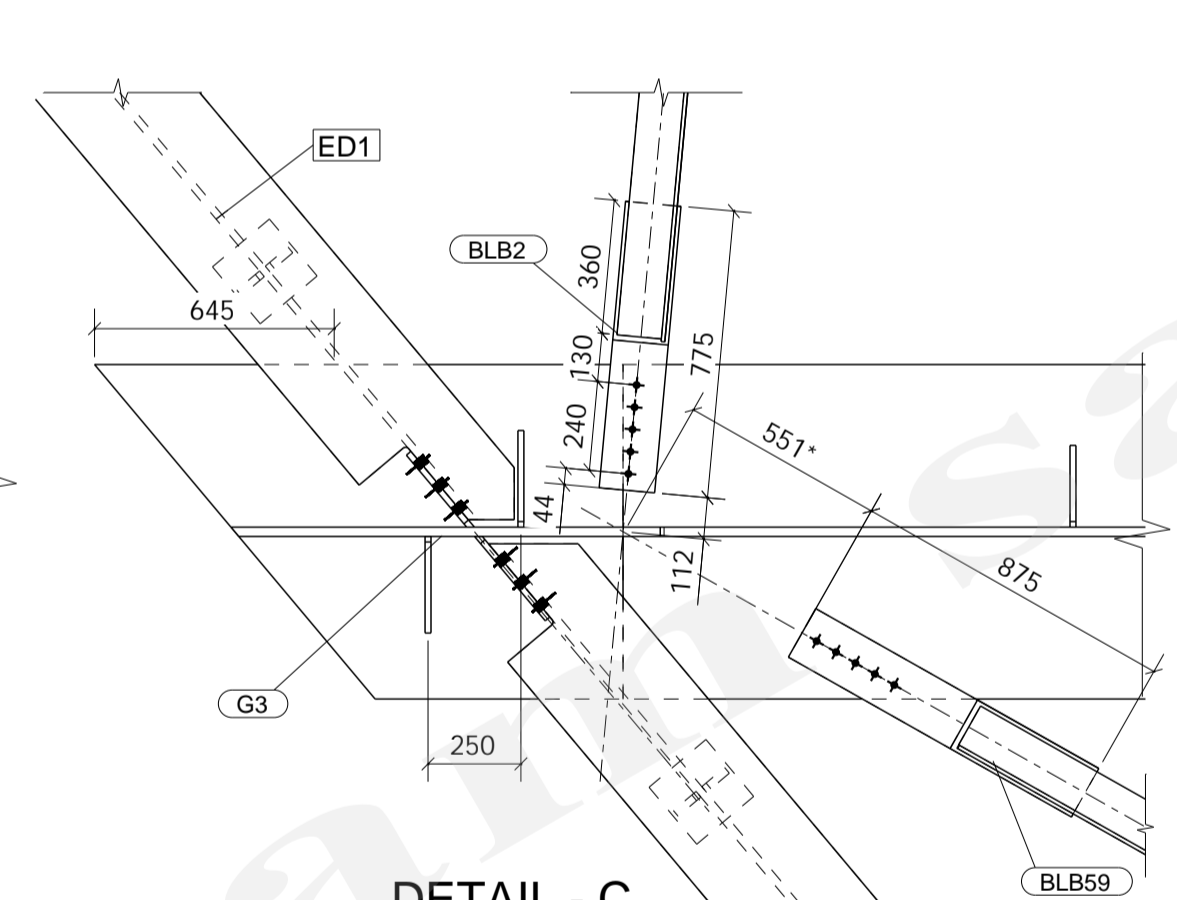


DETAIL - C
(SCALE- 1:20)

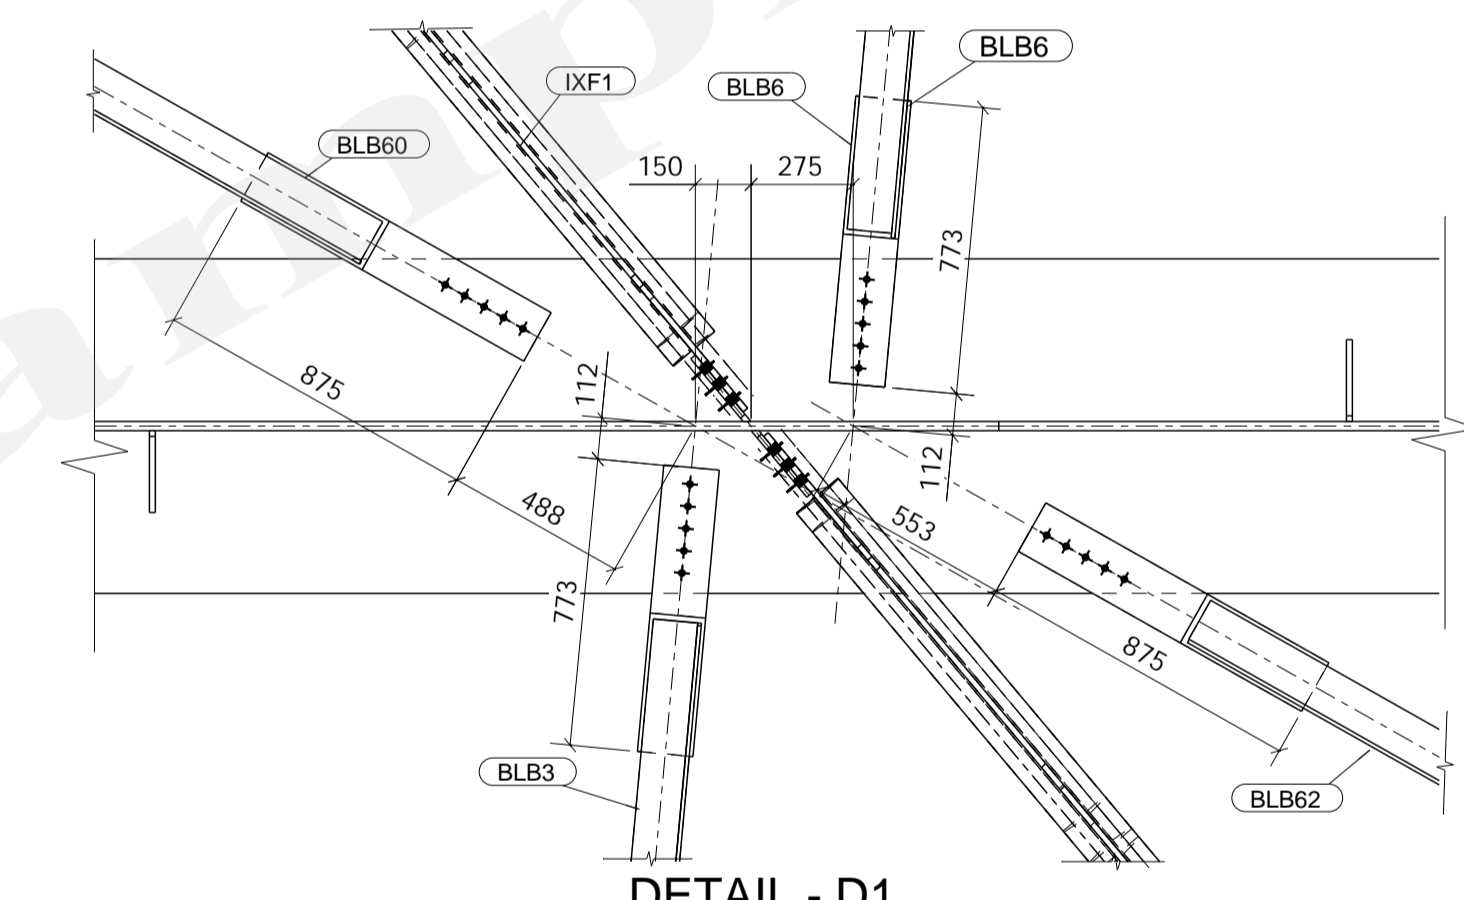


DETAIL - D1
(SCALE- 1:20)

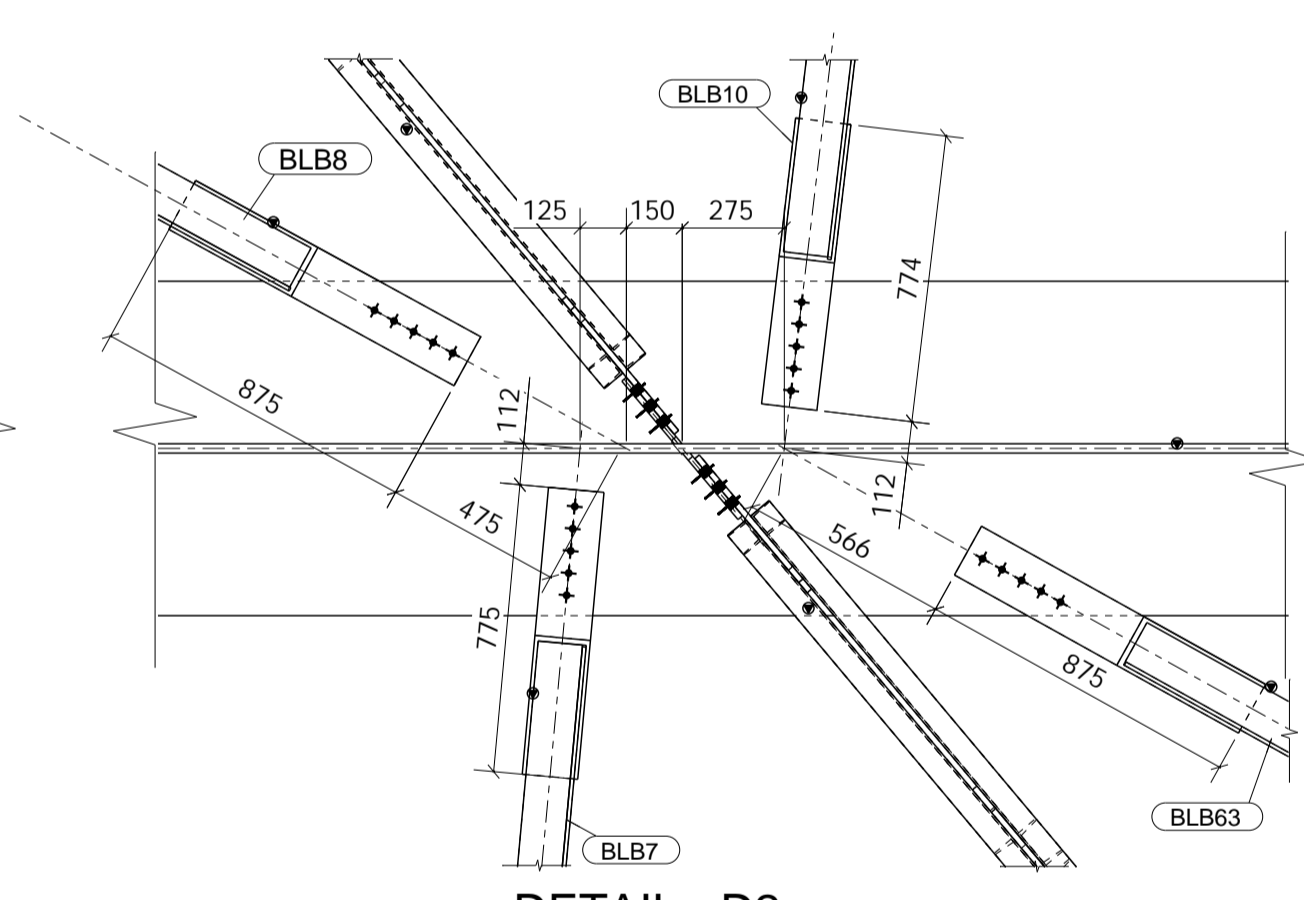


DETAIL - D2
(SCALE- 1:20)

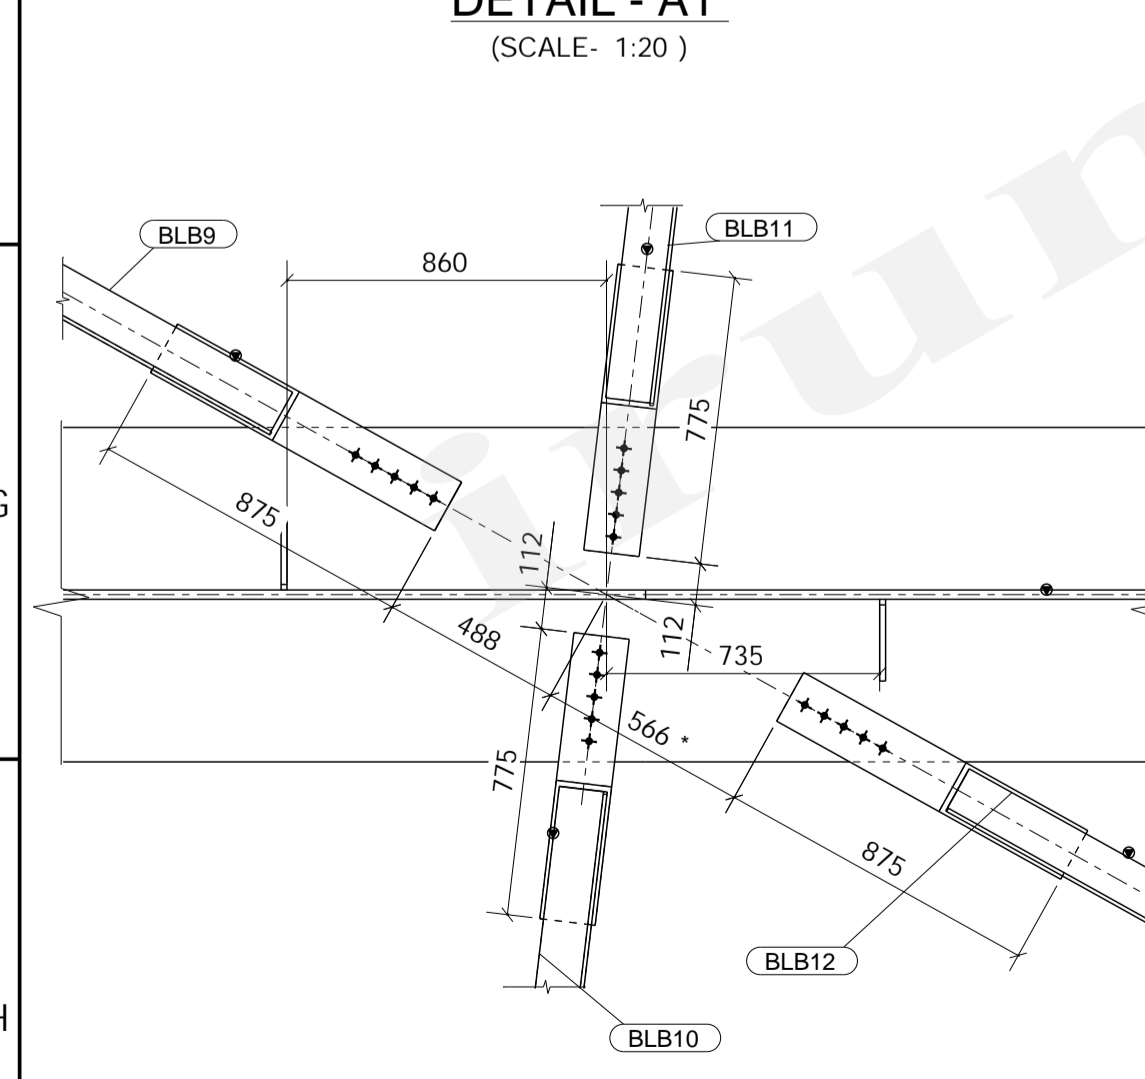

DETAIL - A2
(SCALE- 1:20)

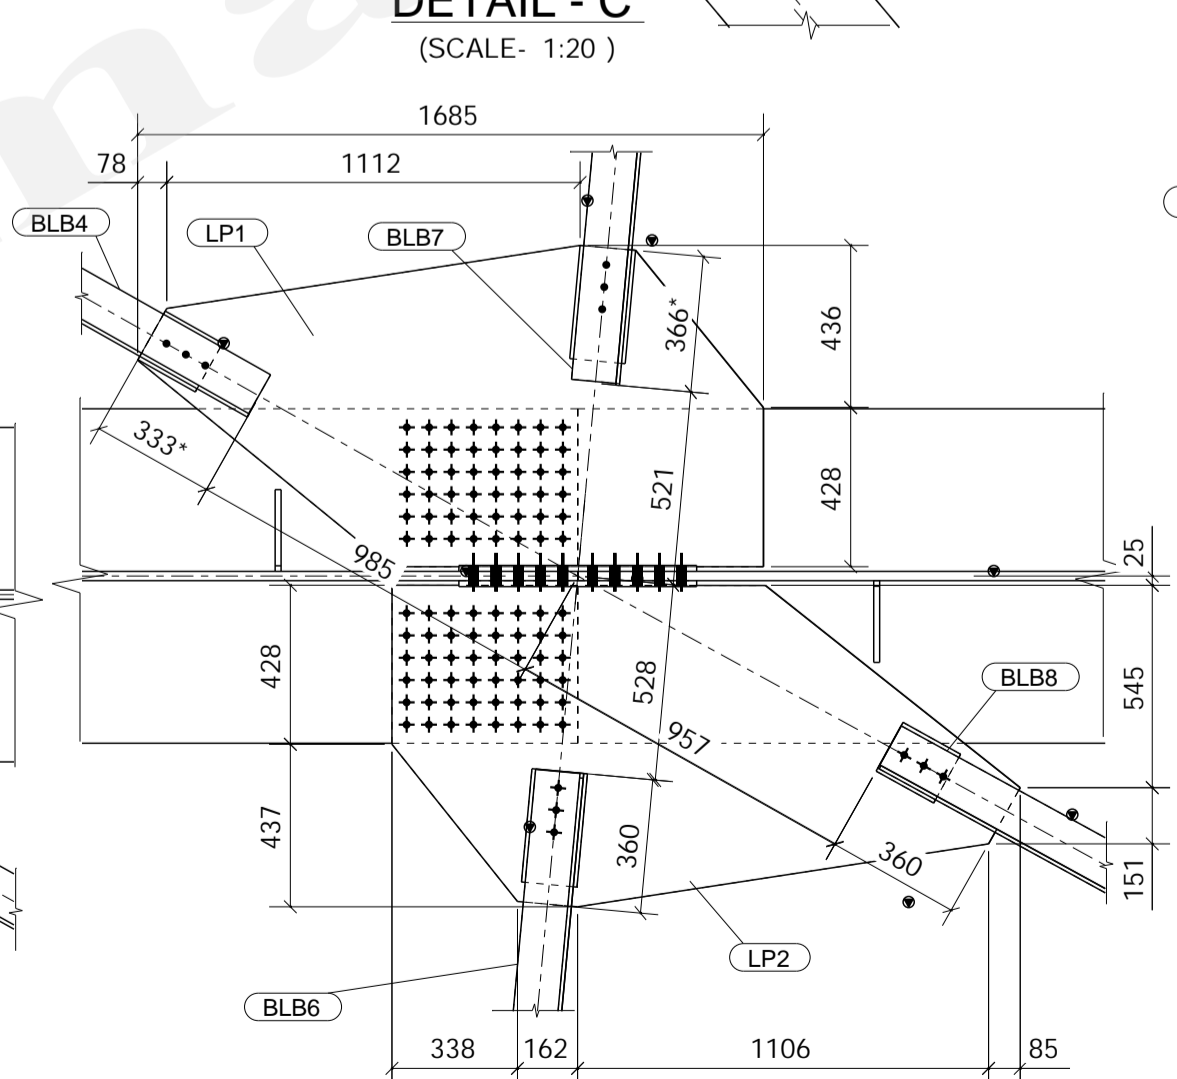

DETAIL - B1
(SCALE- 1:20)

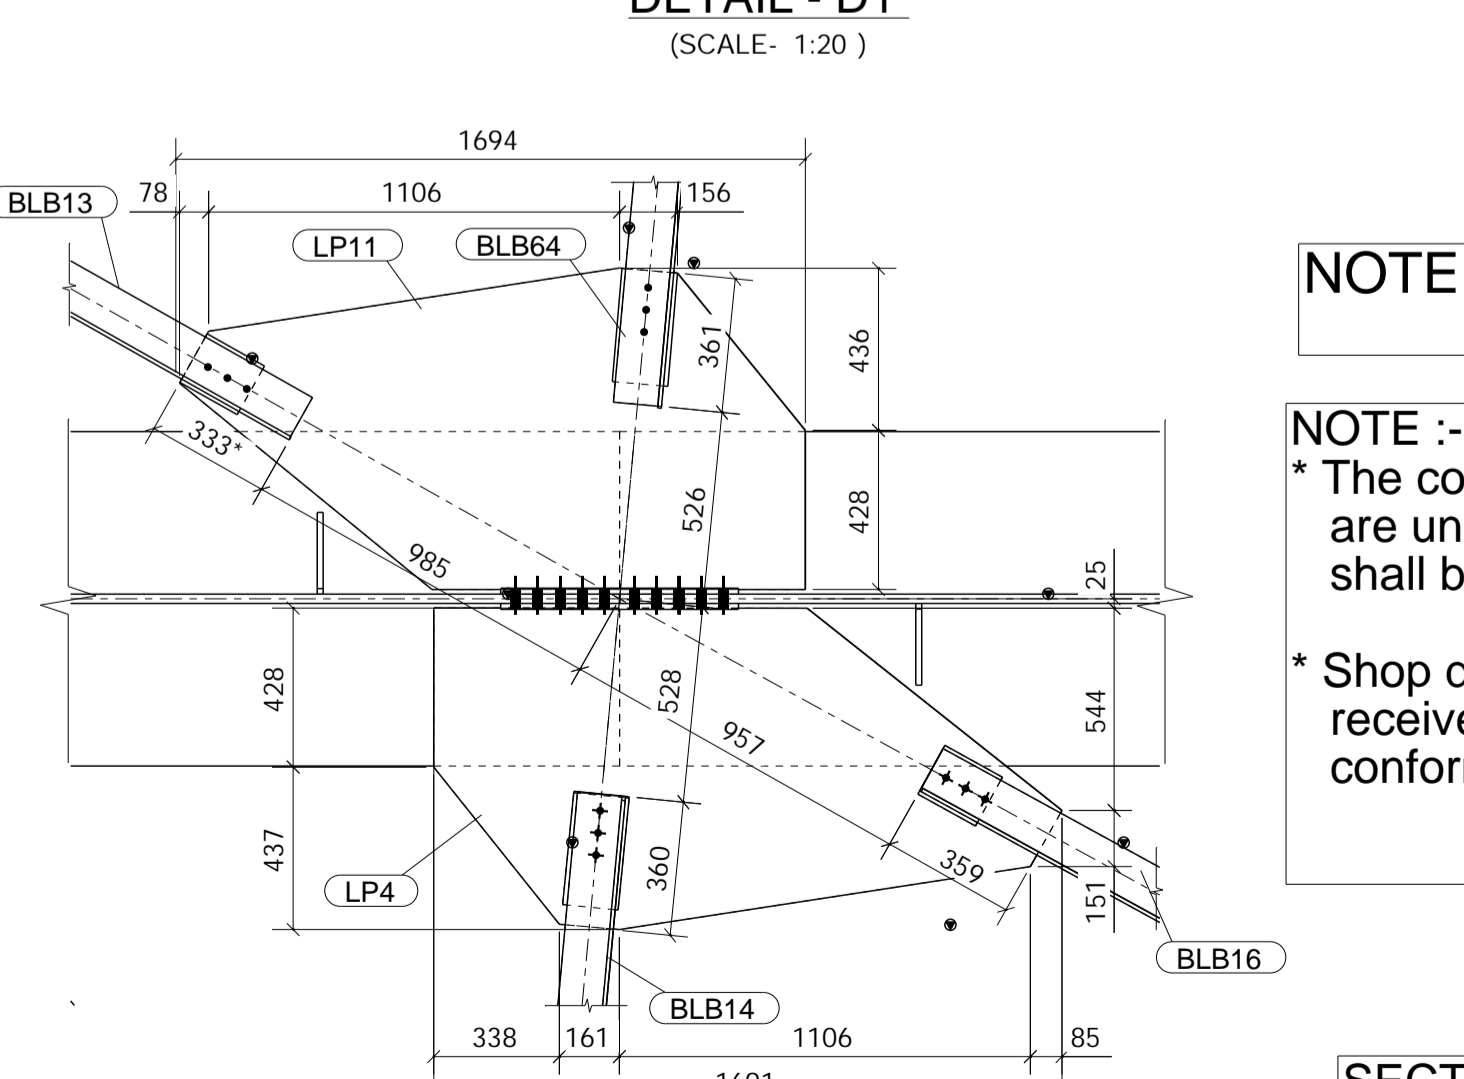

DETAIL - B2
(SCALE- 1:20)

NOTE :- Bottom Lateral Bracing, Intermediate X - Frame Splice Plate and Gusset plate are under hold

NOTE :-
* The connection plate size and the holes in the connection plate are under hold , As per client instructions the plates and holes shall be as per the actual fabrication layout at the plant.

* Shop drawings are prepared in accordance with the GFC drawings received from client, If any discrepancies observed please get conformation from design team before execution of the job

* - APPROVER TO VERIFY

SECTION A-A AND SECTION B-B REFER DRAWING NO.:
S/0020/ S/A1-MP004 - SECTION A-A END LIFTING BEAM
S/0020/ S/A1-MP005 - SECTION B-B INTERMEDIATE X-FRAME

NOTES
1. ALL DIMENSIONS ARE IN mm & LEVELS ARE IN m.
2. ALL HOLES ARE 21.5 HOLES FOR M20 HSEFG BOLTS. U.N.O.

LEGEND
G - GIRDER
ED - END DIAPHRAGM
GSP- GIRDER SPLICE PLATE
IXF - INTERMEDIATE X-FRAME
BLB- BOTTOM LATERAL BRACE
LP - CONNECTION PLATE

REFERENCE DRAWINGS

SL NO	DRAWING NUMBER	REV NO	INT / EXT
10	18131-RB-PS-GA-0293-19 (SH: 3 OF 3)	R0	EXT
09	18131-RB-PS-GA-0293-19 (SH: 2 OF 3)	R0	EXT
08	18131-RB-PS-GA-0293-19 (SH: 1 OF 3)	R0	EXT
07	18131-RB-PS-GA-0293-18	R0	EXT
06	18131-RB-PS-GA-0293-17	R0	EXT
05	18131-RB-PS-GA-0293-16 (SH: 2 OF 2)	R0	EXT
04	18131-RB-PS-GA-0293-16 (SH: 1 OF 2)	R0	EXT
03	18131-RB-PS-GA-0293-15	R0	EXT
02	18131-RB-PS-GA-0293-14 (SH: 2 OF 2)	R0	EXT
01	18131-RB-PS-GA-0293-14 (SH: 1 OF 2)	R0	EXT

REVISIONS

REV NO	DESCRIPTION	DATE
0	ISSUED FOR CONSTRUCTION	24.01.2020

CLIENT

CONTRACTOR

CONSULTANTS

PROJECT

DRAWING TITLE

PLAN

ISSUED FOR CONSTRUCTION

DRAWN BY: NK DATE: 24-01-20

CHECKED BY: AU DATE: 24-01-20

APPROVED BY: VIN DATE: 24-01-20

DESIGNED BY: SCALE: -

FILE NAME: S/0020/S/A1-MP002

DRAWING NUMBER: S/0020/S/A1-MP002 REV 0

These drawings are under copyright and are the property of Steel Infra Solutions Pvt.Ltd

None of the drawings and related documents can be reproduced, copied in whole or in part without prior expressed written consent of Steel Infra Solutions Pvt. Ltd.

These drawings cannot be handed over to a third party or used for any purpose, other than that for which it has been loaned.